



Please note that the colors shown here are a graphical representation to show contrast in materials only. Due to the nature of electronic media, colors may vary depending on computer or printer used.

For review of actual colors, a material sample board should be created on a project specific basis.

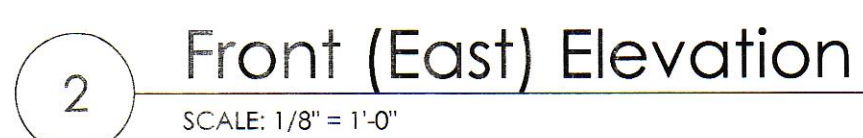


| | |
|----------------------------|------|
| Seal | Seal |
| PROJECT ARCHITECT/ENGINEER | DATE |
| PROJECT LEAD | DATE |
| PROJECT DESIGNER | DATE |

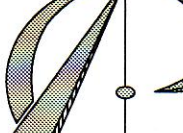

APD Architecture, Inc.

615 Fishers Run
Victor, NY 14564

585.742.2222
585.924.4914 fax
www.apd.com

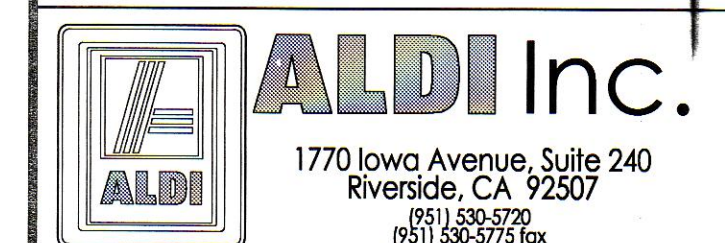

| | |
|----------------------------|-------------|
| Exterior Elevations | |
| Drawing Name: | |
| Date: 09/12/14 | Project No. |
| Type: RHRD-V6.1 | 14-0270A |
| Drawn By: MJH | CEE-8 |
| Scale: As Noted | Drawing No. |

PLOTTED: 1/26/2015 11:05 AM